
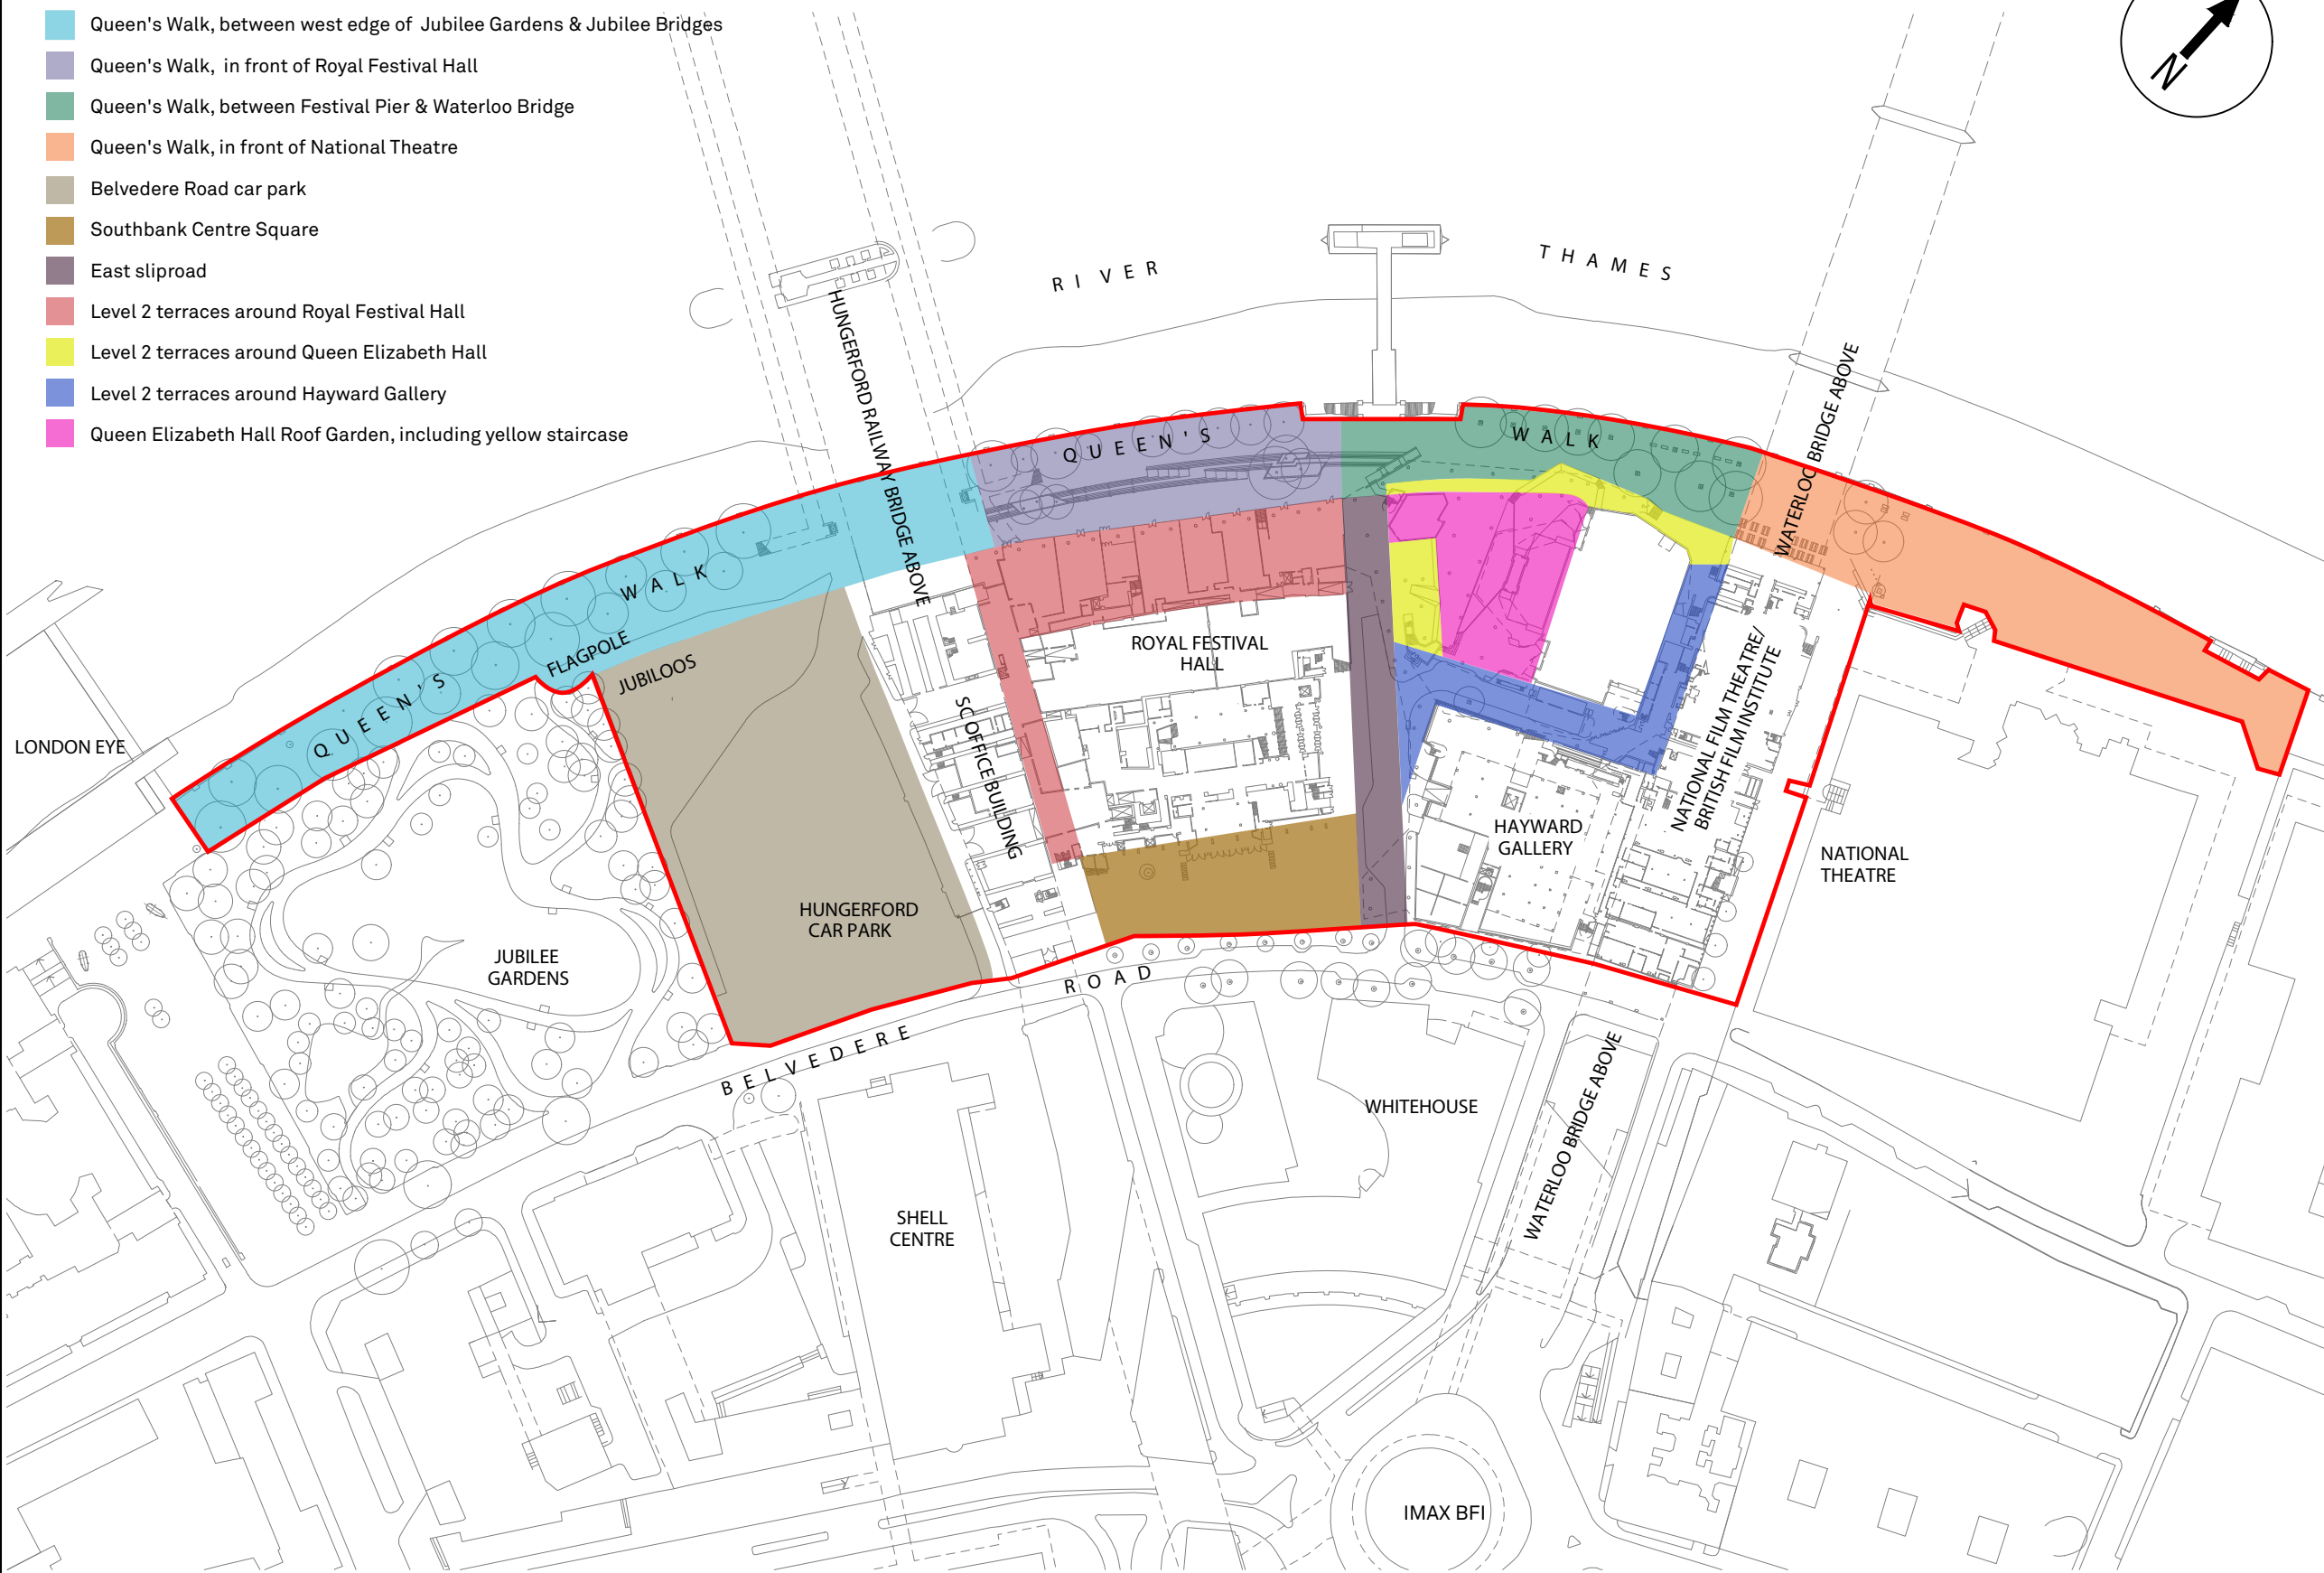


**KEY TO ZONES**

- Queen's Walk, between west edge of Jubilee Gardens & Jubilee Bridges
- Queen's Walk, in front of Royal Festival Hall
- Queen's Walk, between Festival Pier & Waterloo Bridge
- Queen's Walk, in front of National Theatre
- Belvedere Road car park
- Southbank Centre Square
- East sliproad
- Level 2 terraces around Royal Festival Hall
- Level 2 terraces around Queen Elizabeth Hall
- Level 2 terraces around Hayward Gallery
- Queen Elizabeth Hall Roof Garden, including yellow staircase

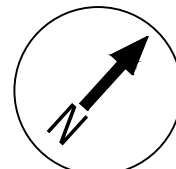

**Copyright**  
This drawing is copyright and may not be altered, reproduced or used other than for the Contract Works for which it is issued without the written permission of Southbank Centre.

**Status of drawing**  
The purpose of this drawing when issued as a Tender Drawing is to enable tenderers to interpret correctly the design and to submit competitive tenders for the works.  
A Tender Drawing whether original or amended shall not be used as an installation Drawing except under the terms contained in the conditions of Tender.

**Warning**  
Do not scale this drawing. Verify all dimensions and structural details on site. If in doubt, ask before acting.

**Related documents**  
This drawing to be read in conjunction with the appropriate Specification(s).

**Checking**  
This drawing has been generated using a Computer Aided Drafting system. As the system generates a new drawing at each revision, only the latest revision will have been initialised as checked.

Rev.	Date	Designed	CAD	Checked
Status/Amendments				

**Project Title**  
**SOUTHBANK CENTRE**

**Drawing Title**  
**Site Location Plan**

<b>Date</b> 20.04.15	<b>Drawing No.</b> 000
<b>Drawn</b> N. V.	<b>Project No.</b>
<b>Checked</b> HW	<b>Revision</b> 1
<b>File-reference</b>	<b>Paper size/Scale</b> A3@ 1:2000 A1@ 1:1000

SOUTHBANK CENTRE LAND

FOR INFORMATION ONLY



Southbank Centre, Estates & Facilities  
London  
www.southbankcentre.co.uk  
Belvedere Road, London, SE1 8XX Tel: +44 (0) 20 79210747